

DRIVEWAY

23 HAYES LANE
DOUBLE STOREY TOWNHOUSE

1 GENERAL FLOOR PLAN - GROUND FLOOR
SCALE 1:20

DATE	REV.	AMENDMENT/ISSUE

NOT FOR CONSTRUCTION

ARKIT

HAYES LANE EAST MELBOURNE
GENERAL FLOOR PLAN
GROUND FLOOR


advanced prefabricated houses

1:20 May 17, 2013

MAY 2013

A2.00

THIS DRAWING & DESIGN IS SUBJECT TO COPYRIGHT & REMAINS THE INTELLECTUAL PROPERTY OF ARKIT AND MAY NOT BE ALTERED OR ADJUSTED IN ANY WAY WITHOUT PRIOR WRITTEN CONSENT.

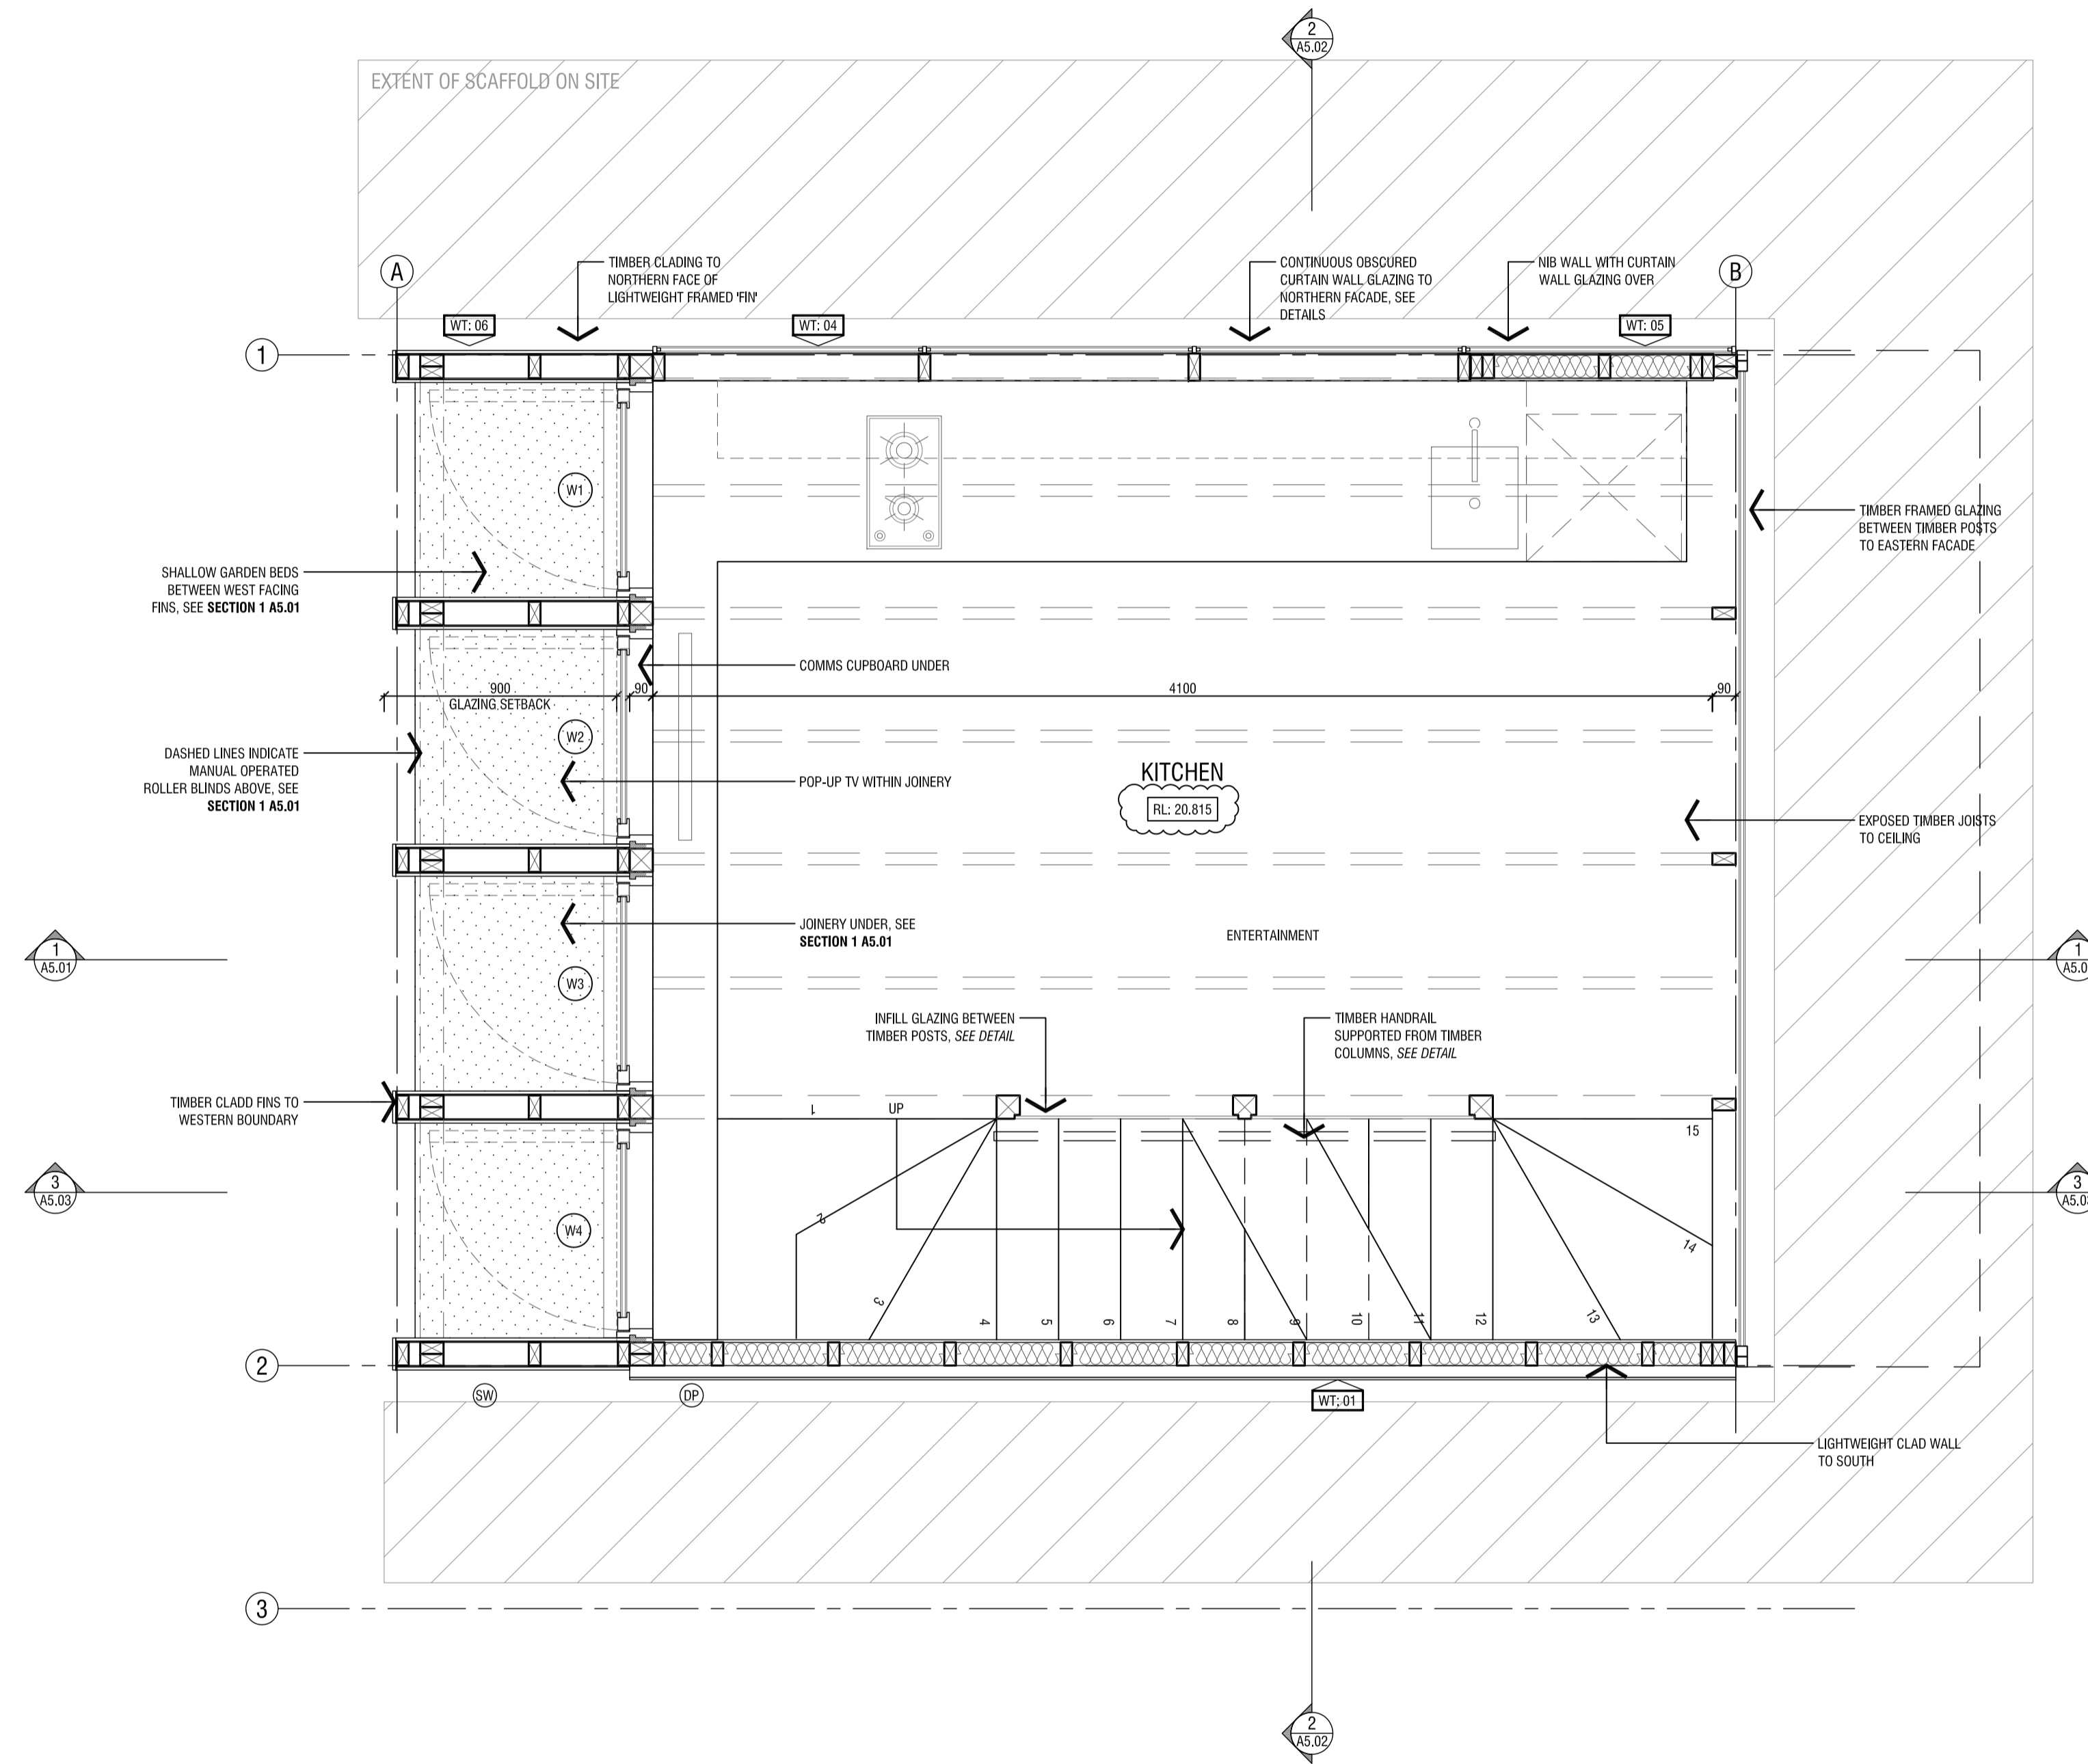

1 GENERAL FLOOR PLAN - FIRST FLOOR
SCALE 1:20

DATE	REV.	AMENDMENT/ISSUE

NOT FOR CONSTRUCTION




HAYES LANE EAST MELBOURNE
GENERAL FLOOR PLAN
FIRST FLOOR


DATE	REV.	AMENDMENT/ISSUE
17/05/2013	1	ISSUE FOR PERMIT
17/05/2013	2	ISSUE FOR PERMIT
advanced prefabricated houses
phone +61 3 9416 3615
fax +61 3 9416 3616
www.arkit.com.au
info@arkit.com.au

THIS DRAWING AND DESIGN IS SUBJECT TO COPYRIGHT AND REMAINS THE INTELLECTUAL PROPERTY OF ARKIT AND MAY NOT BE ALTERED OR ADJUSTED IN ANY WAY WITHOUT PRIOR WRITTEN CONSENT.

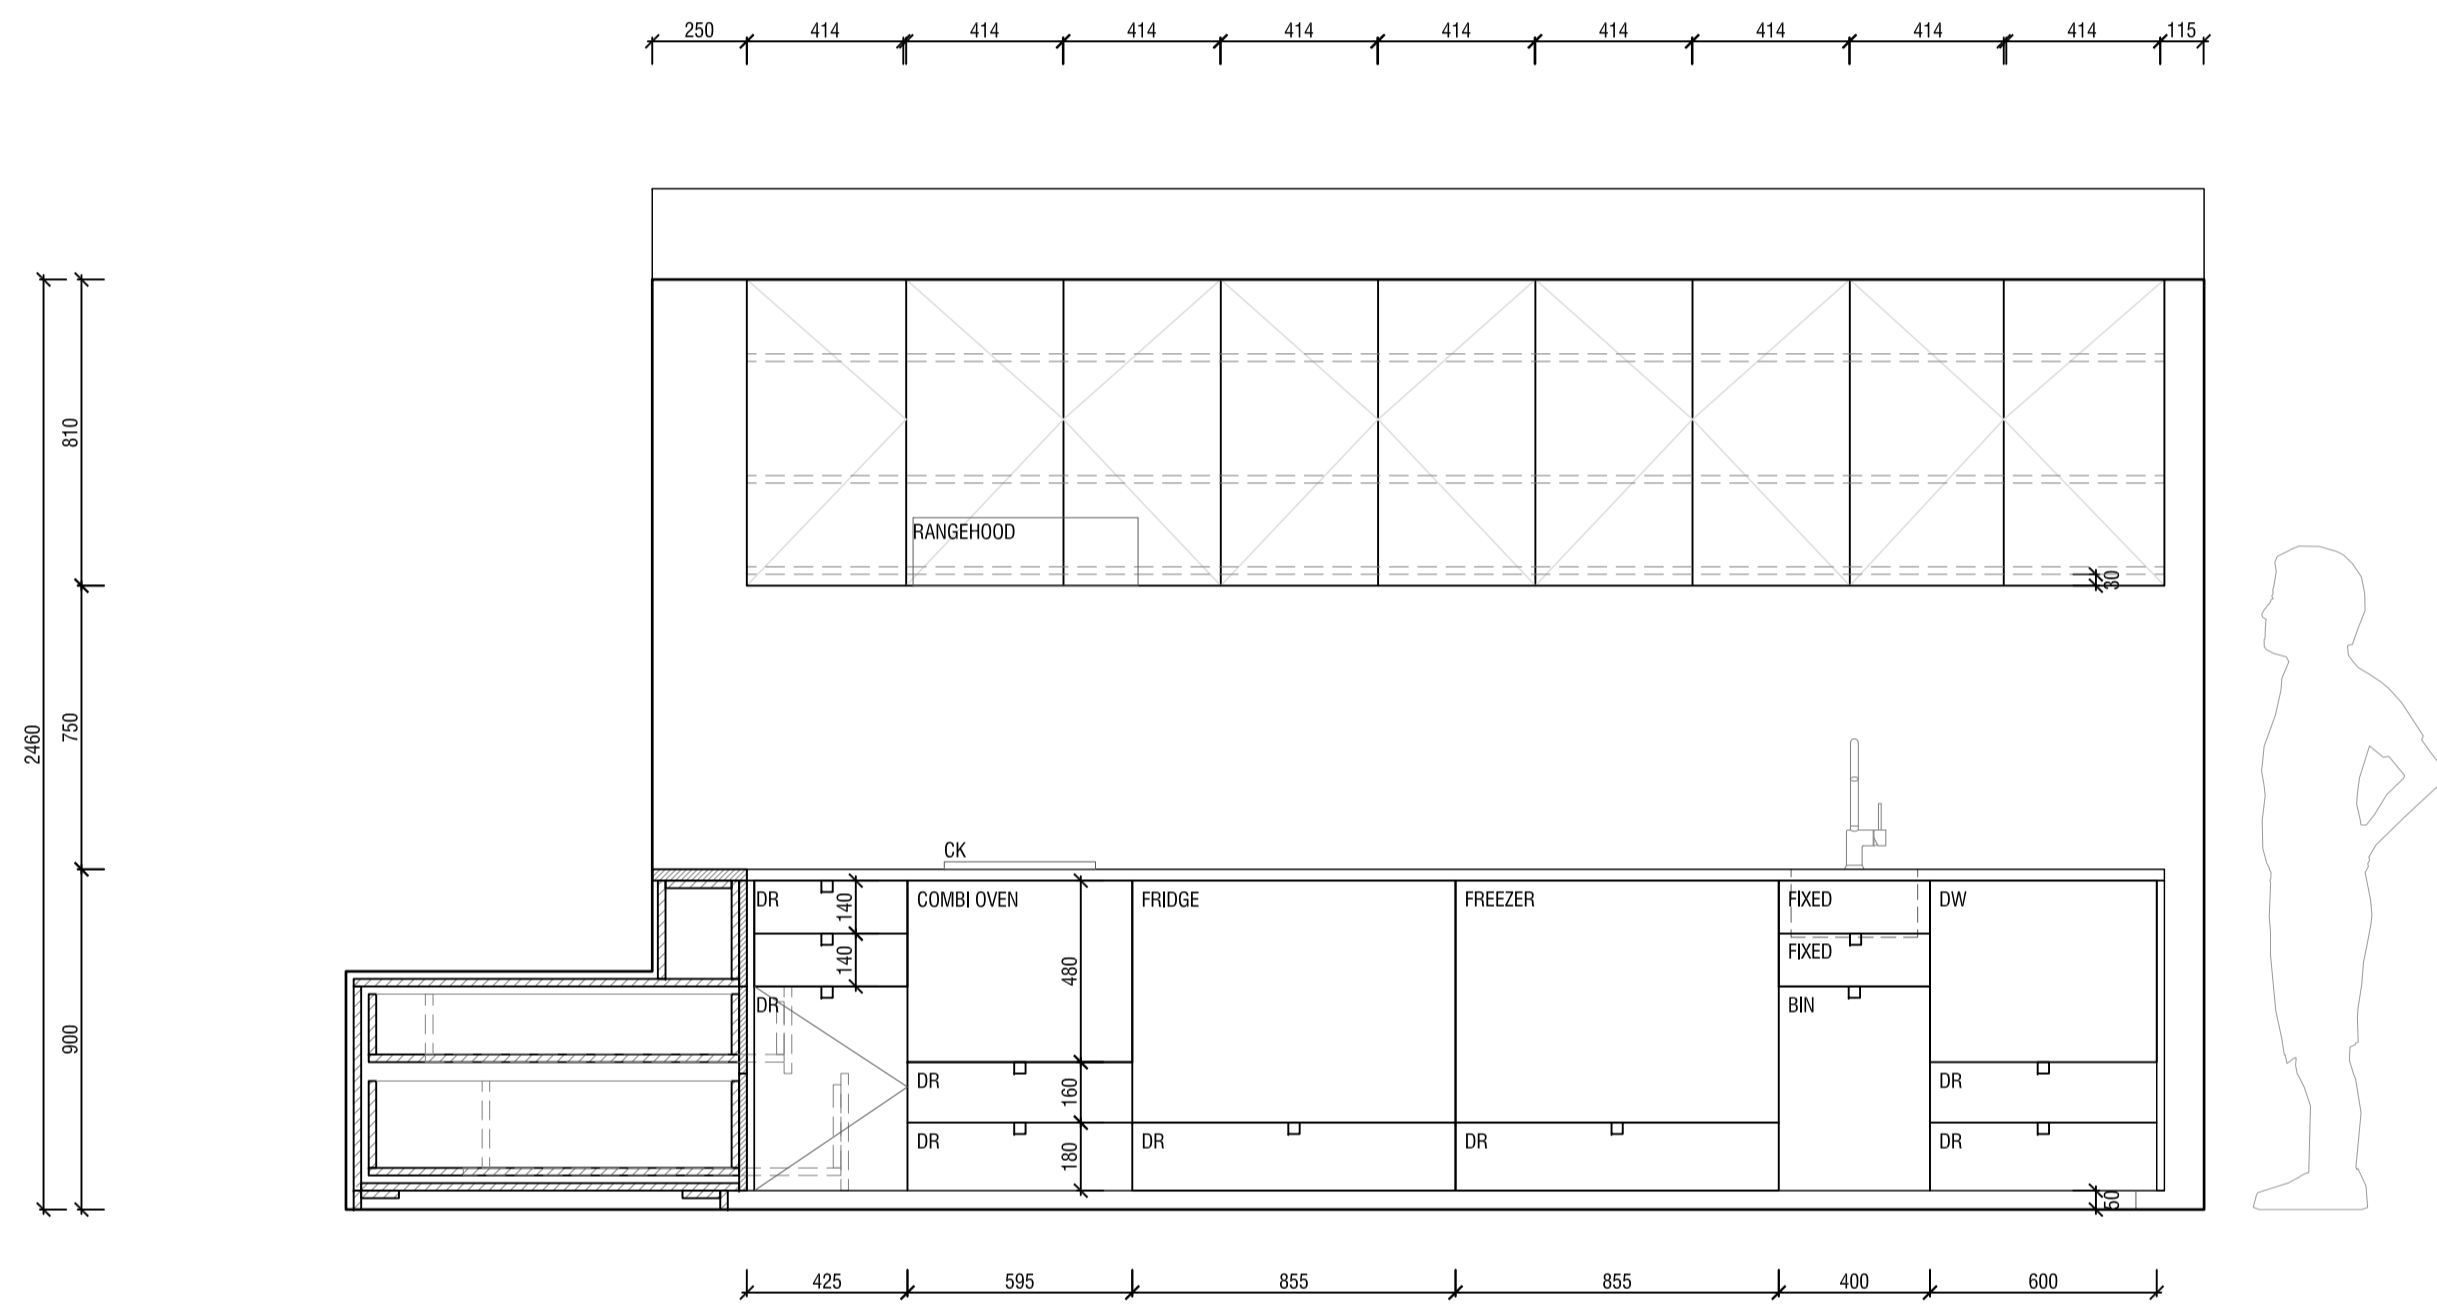

FIRST FLOOR
KITCHEN ELEVATION

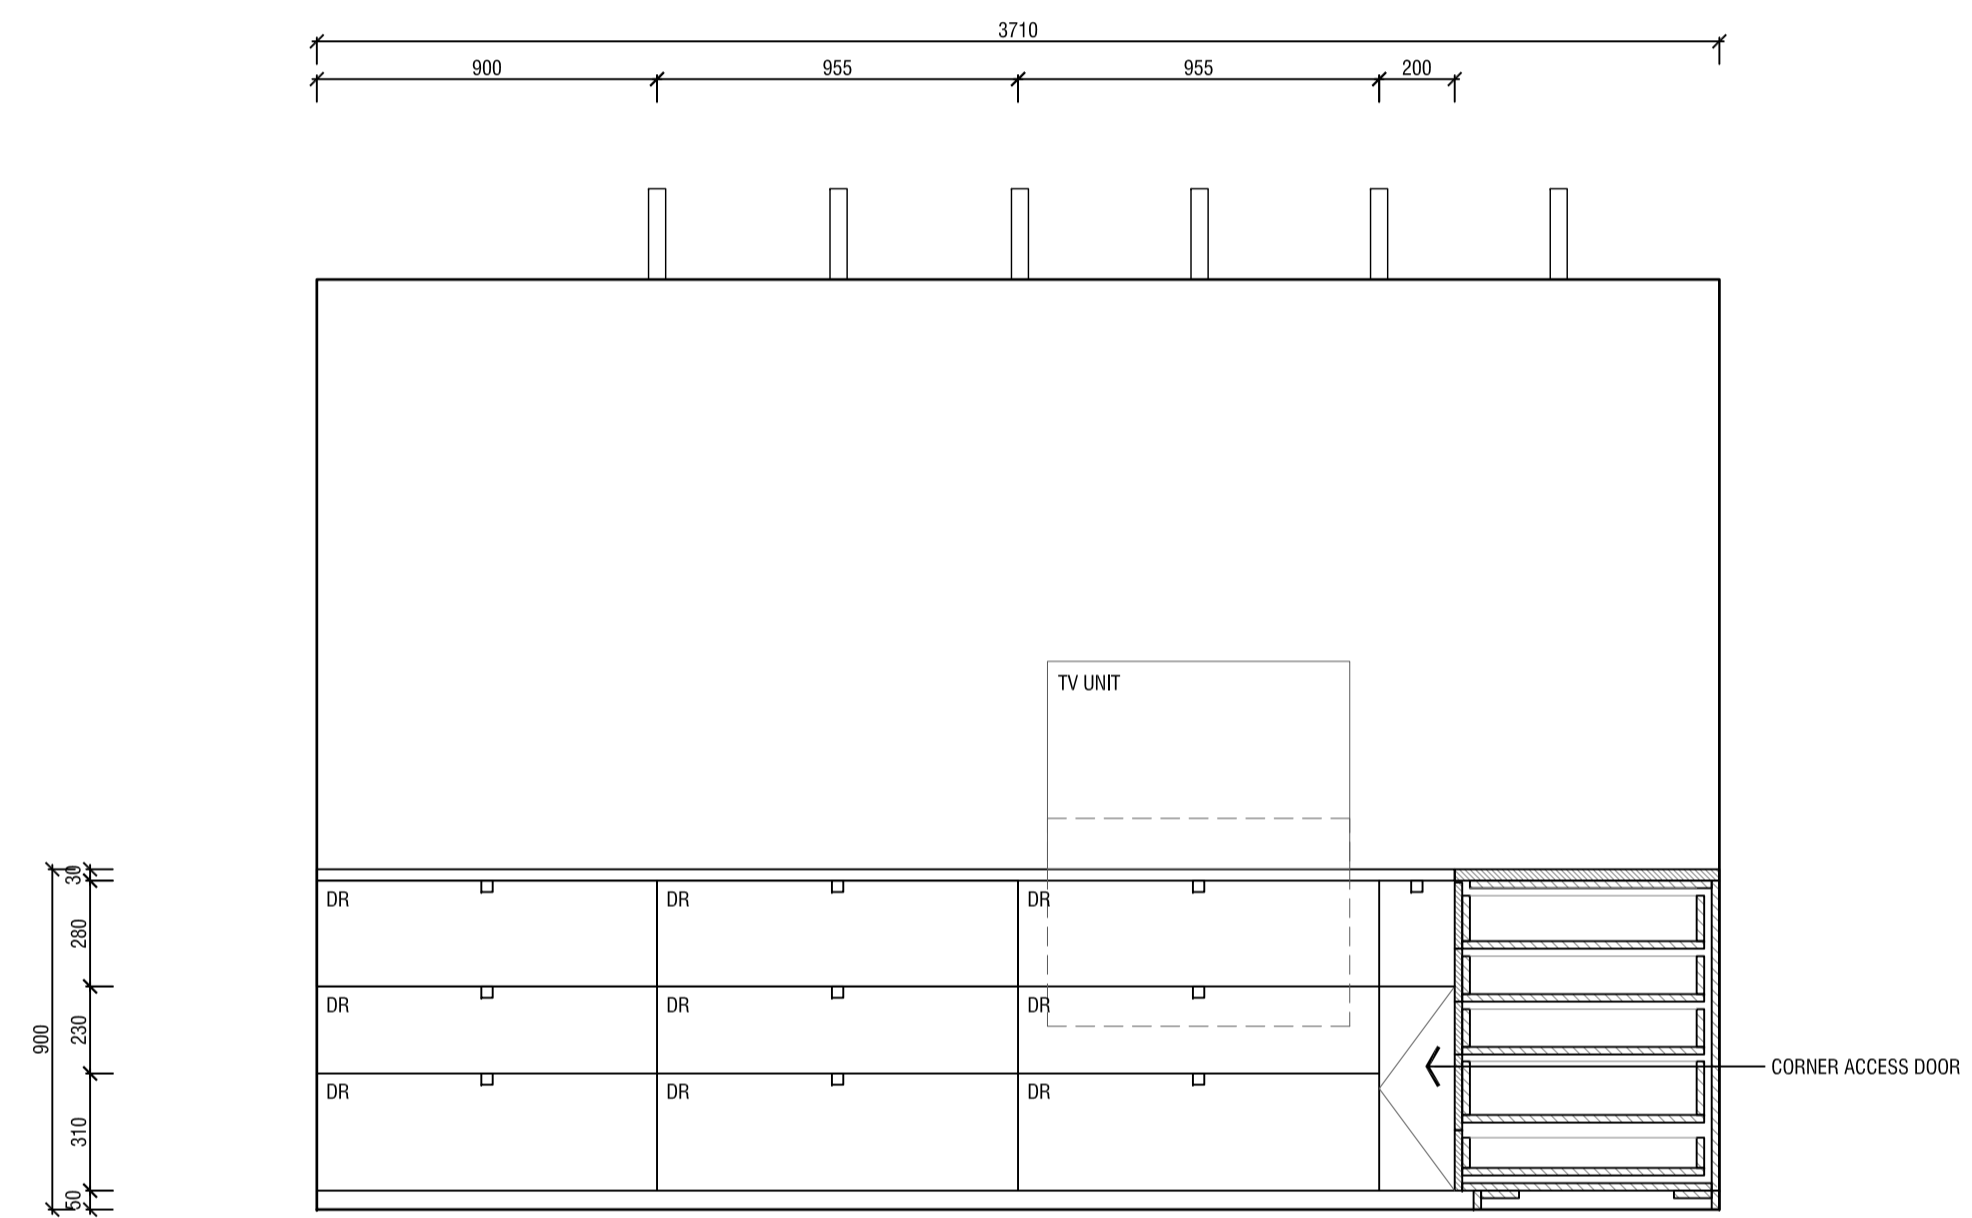

FIRST FLOOR
HI FI UNIT

DATE	REV.	AMENDMENT/ISSUE

NOT FOR CONSTRUCTION




PROJECT: HAYES LANE EAST MELBOURNE
DRAWING NO: 170
DATE: 17.05.2013
SCALE: 1:20
DRAWN BY: JAMES WILSON
CHECKED BY: JAMES WILSON


DATE: 17.05.2013
SCALE: 1:20
DRAWN BY: JAMES WILSON
CHECKED BY: JAMES WILSON

advanced prefabricated houses
phone +61 3 9416 3615
fax +61 3 9416 3616
email info@arkit.com.au
170 A10.02


THIS DRAWING & DESIGN IS SUBJECT TO COPYRIGHT & REMAINS THE INTELLECTUAL PROPERTY OF ARKIT AND MAY NOT BE ALTERED OR ADJUSTED IN ANY WAY WITHOUT PRIOR WRITTEN CONSENT.

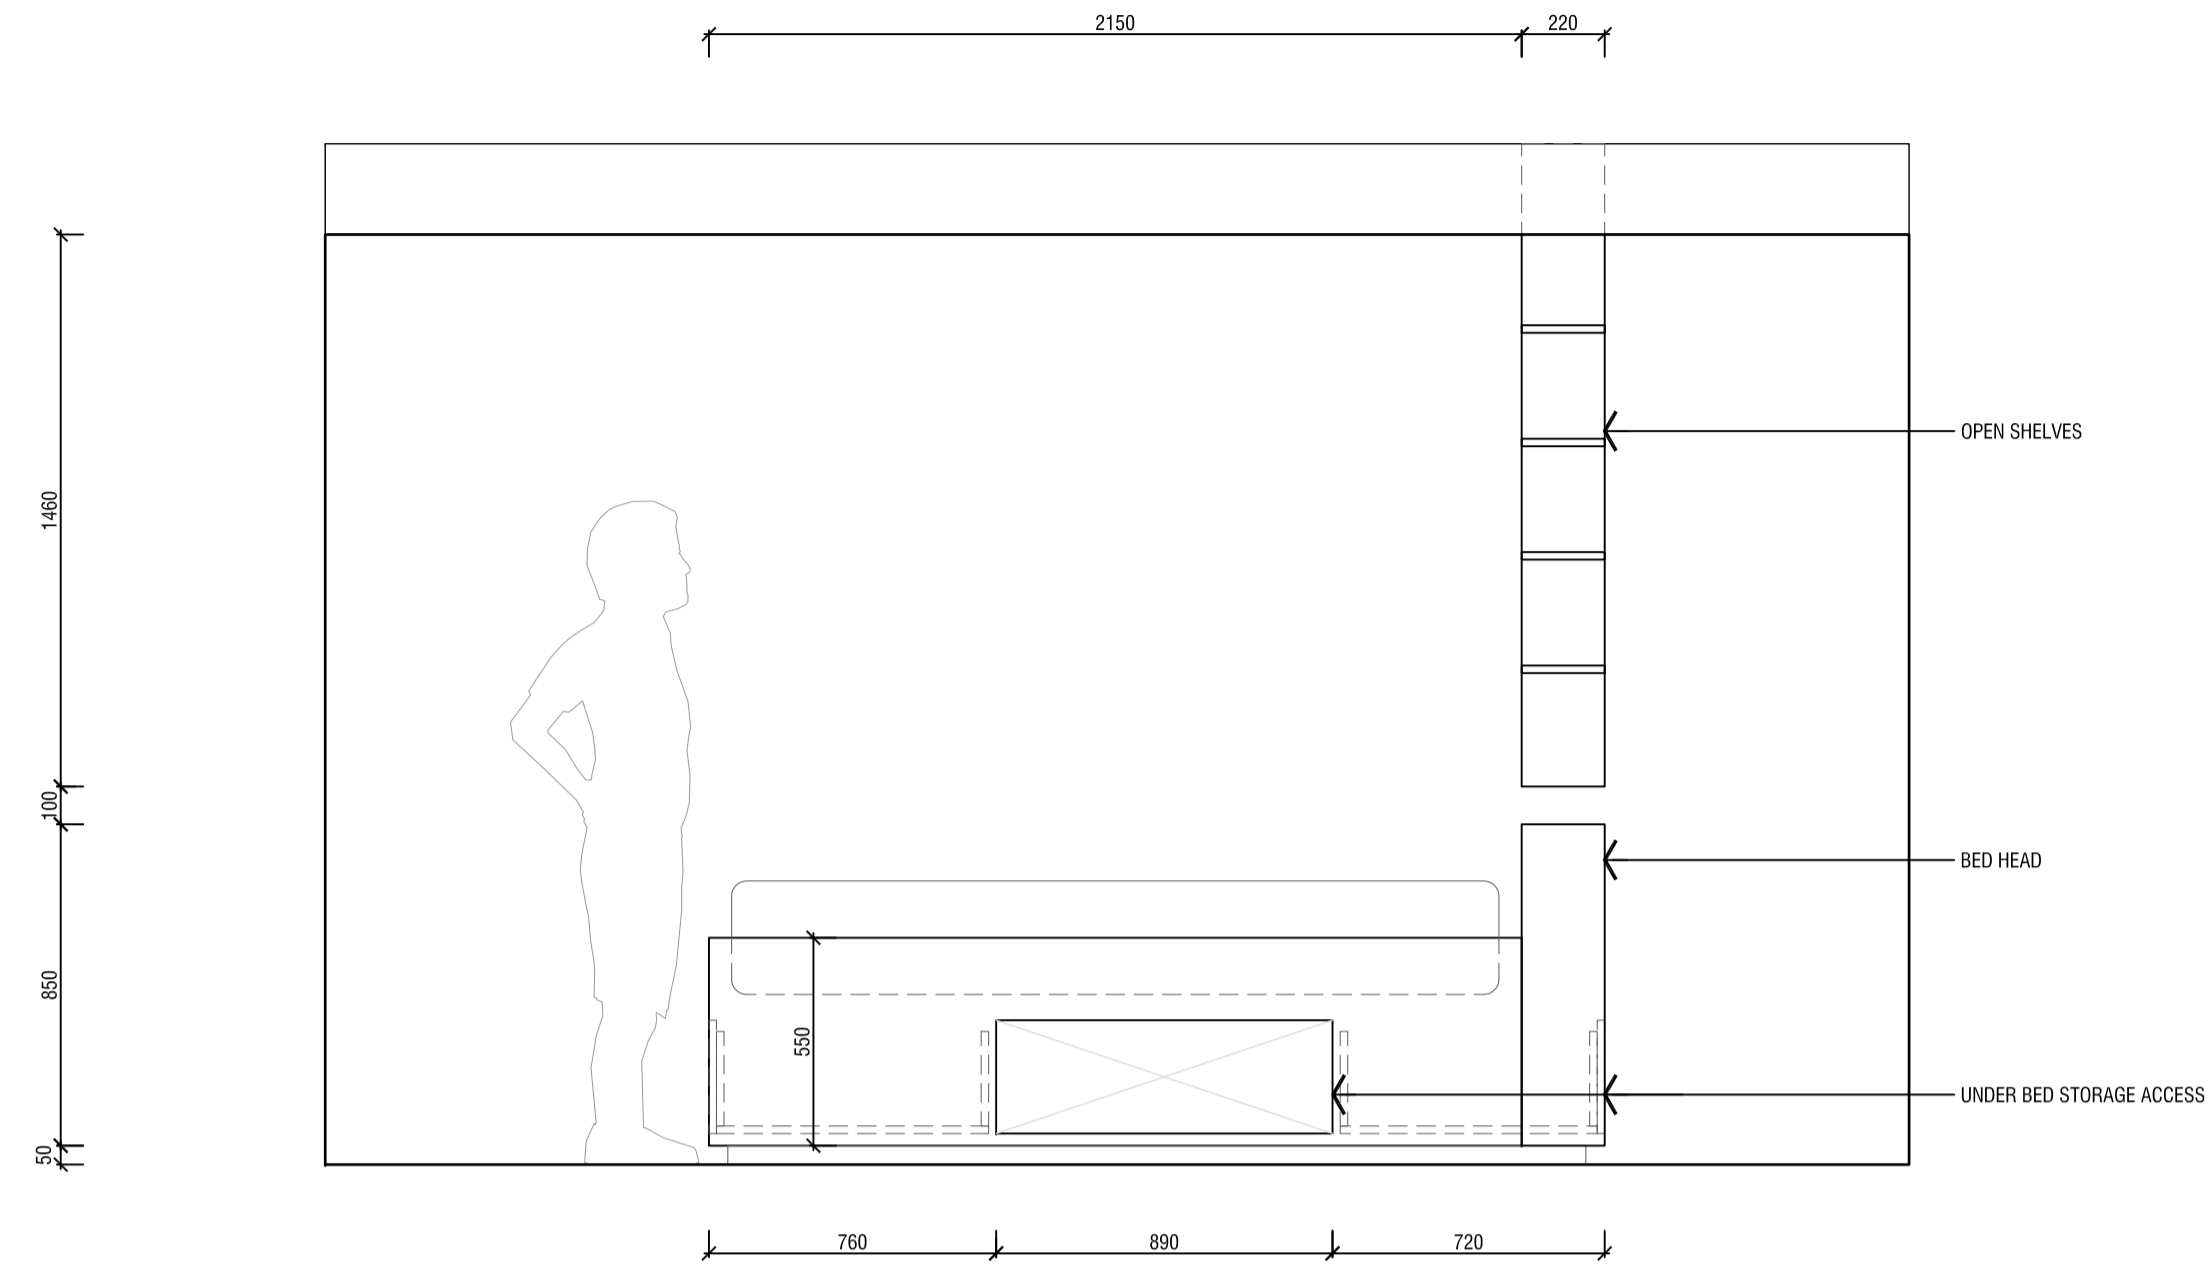


SECOND FLOOR
KITCHEN ELEVATION

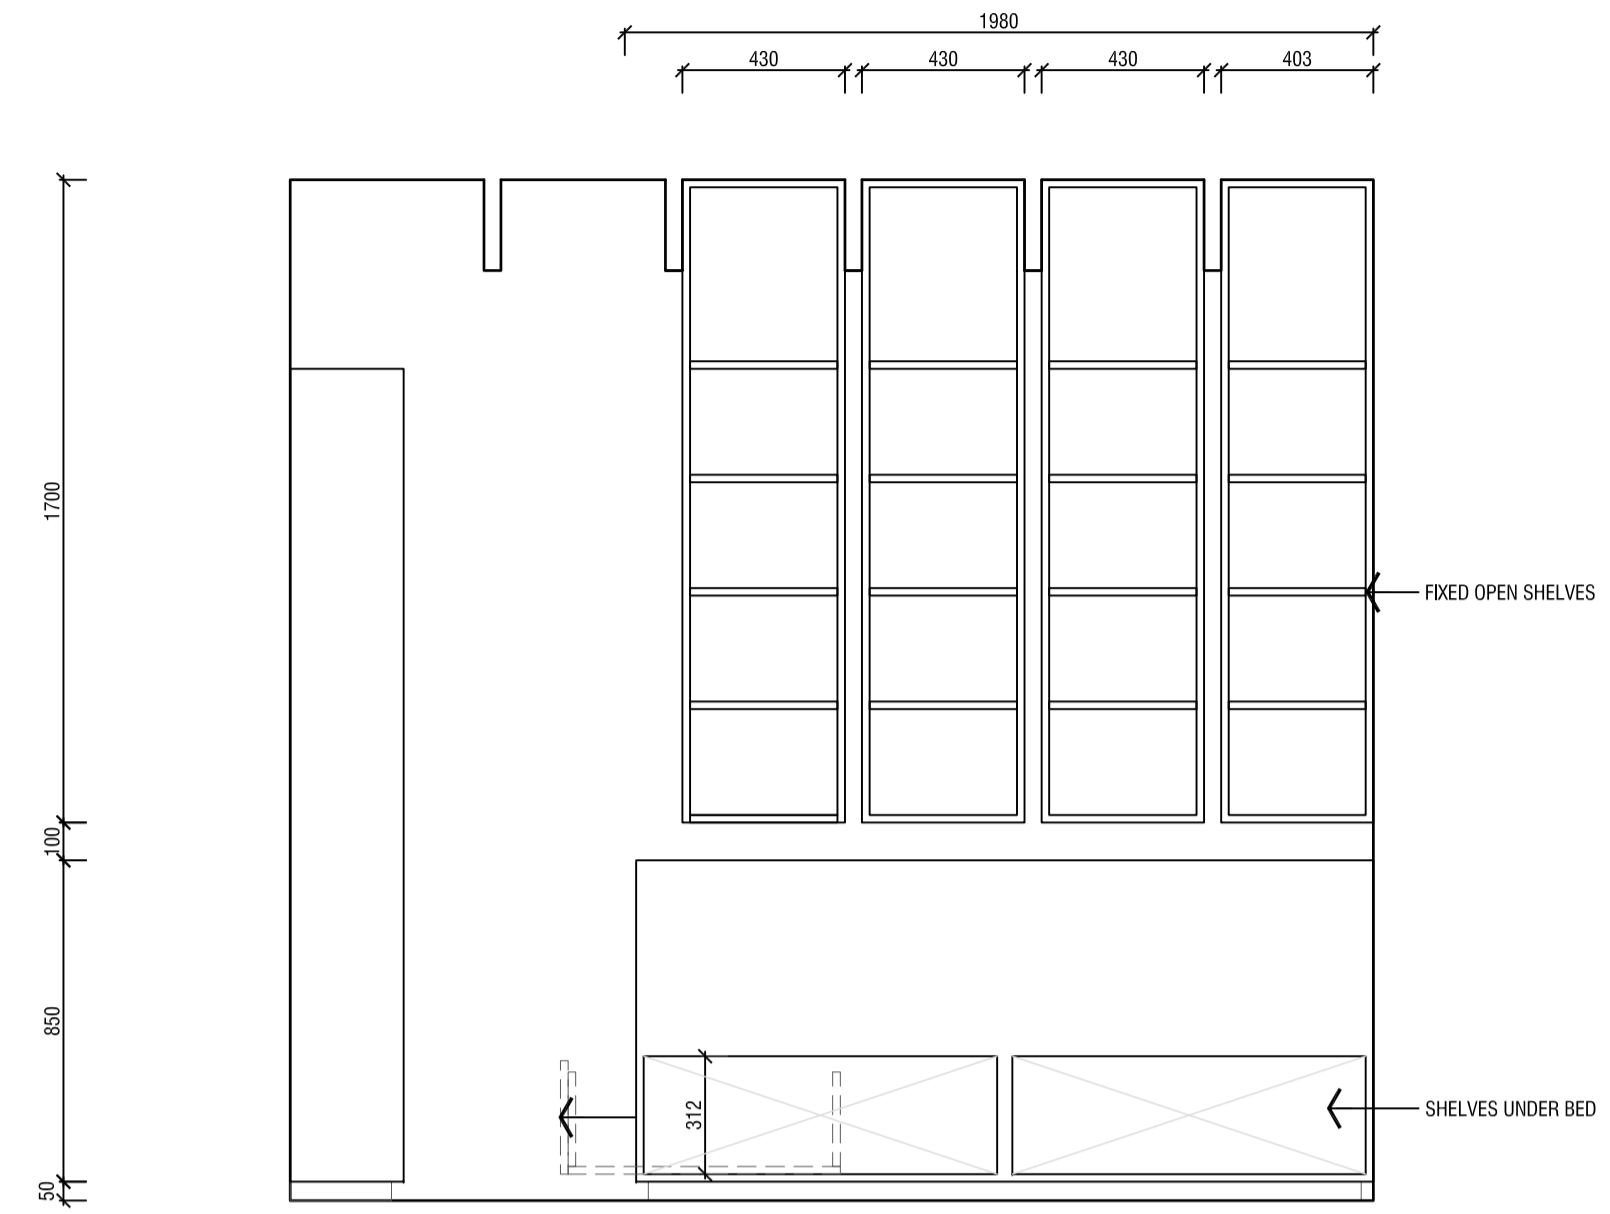

SECOND FLOOR
BED HEAD AND SHELF UNIT

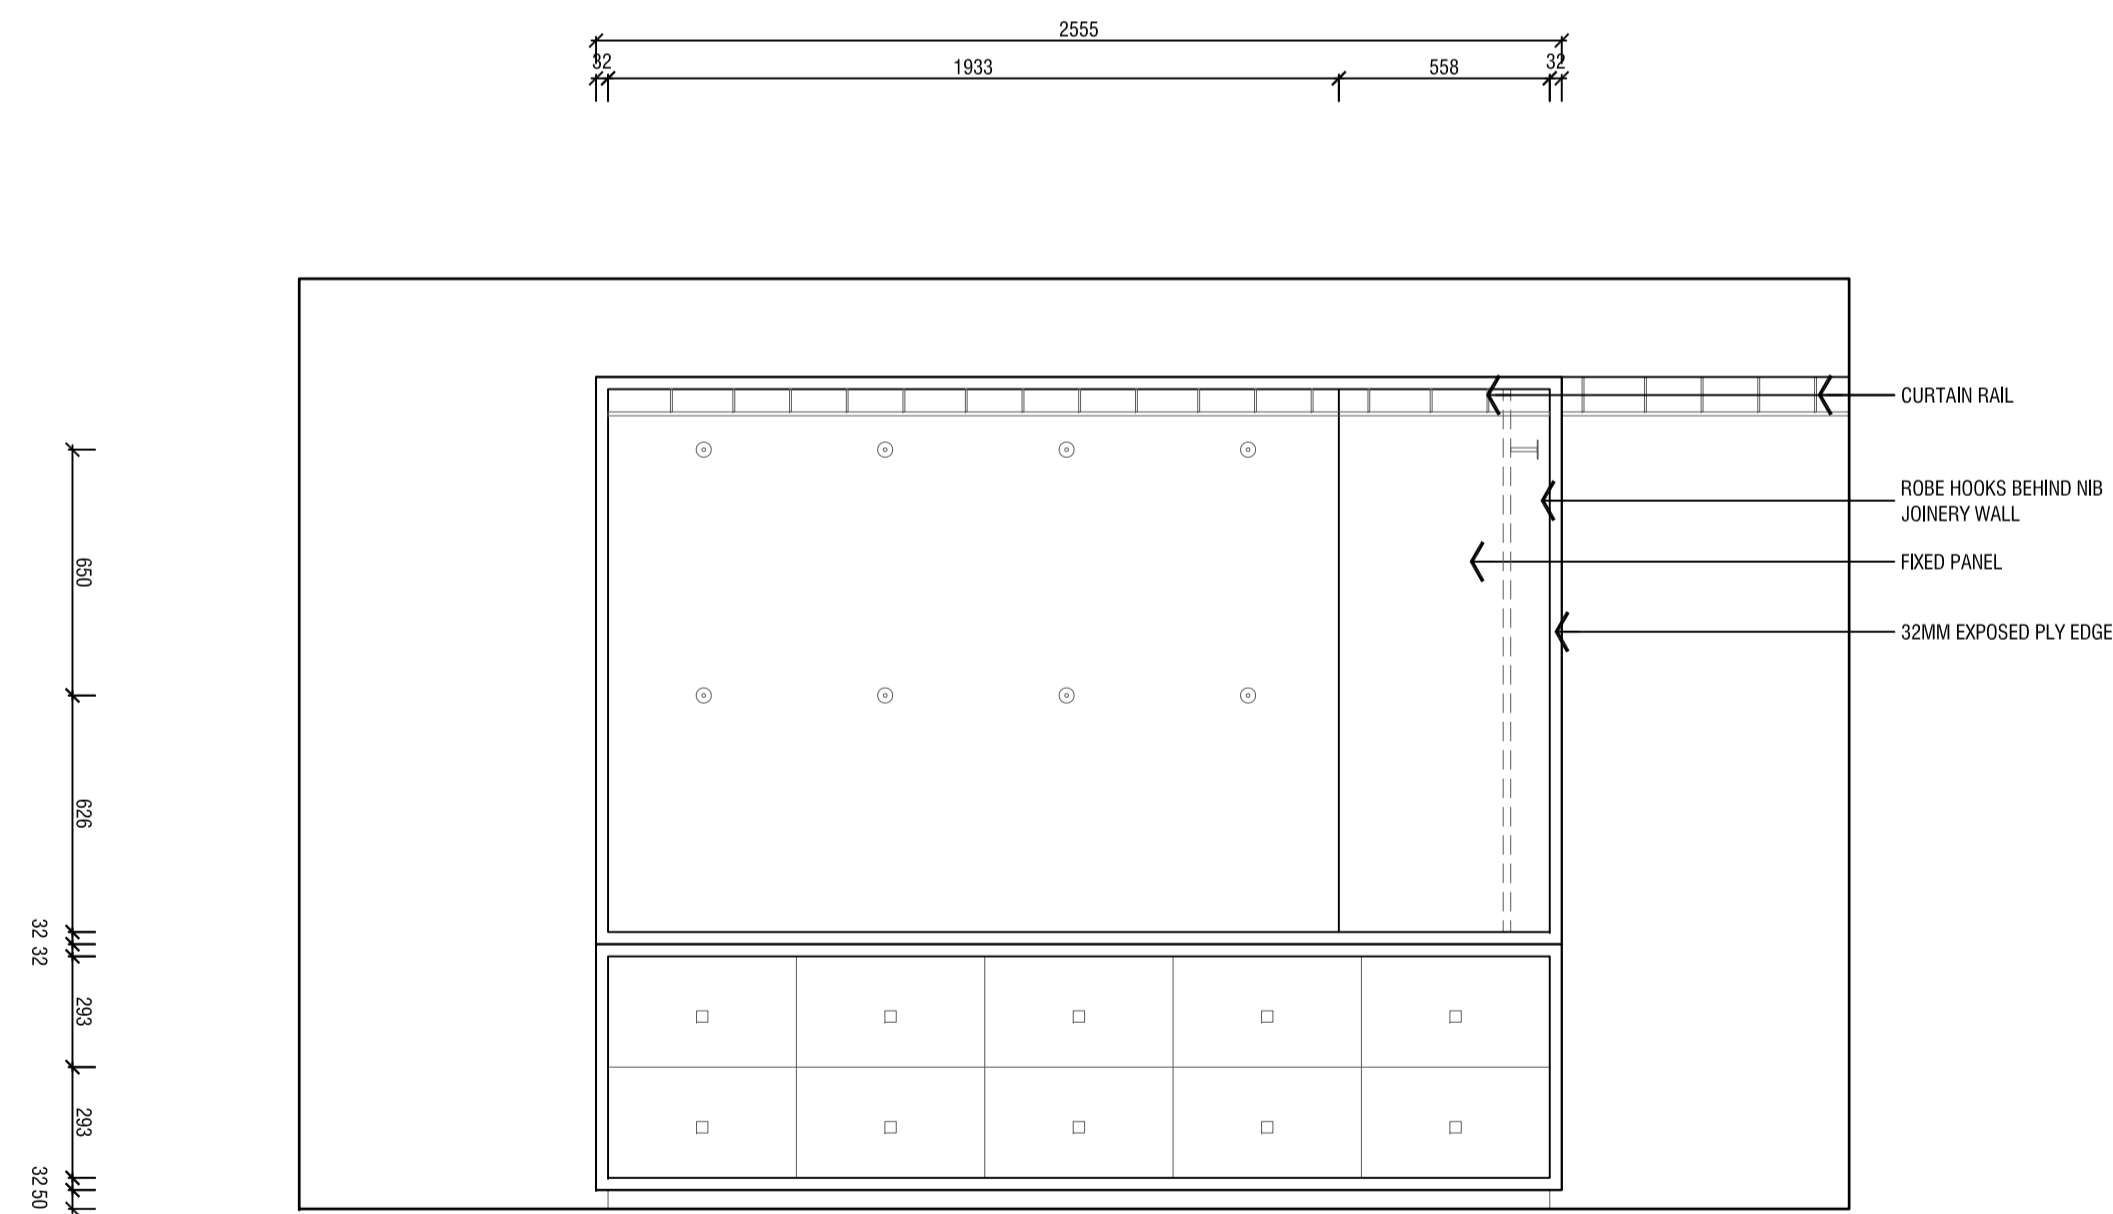

SECOND FLOOR
ROBE

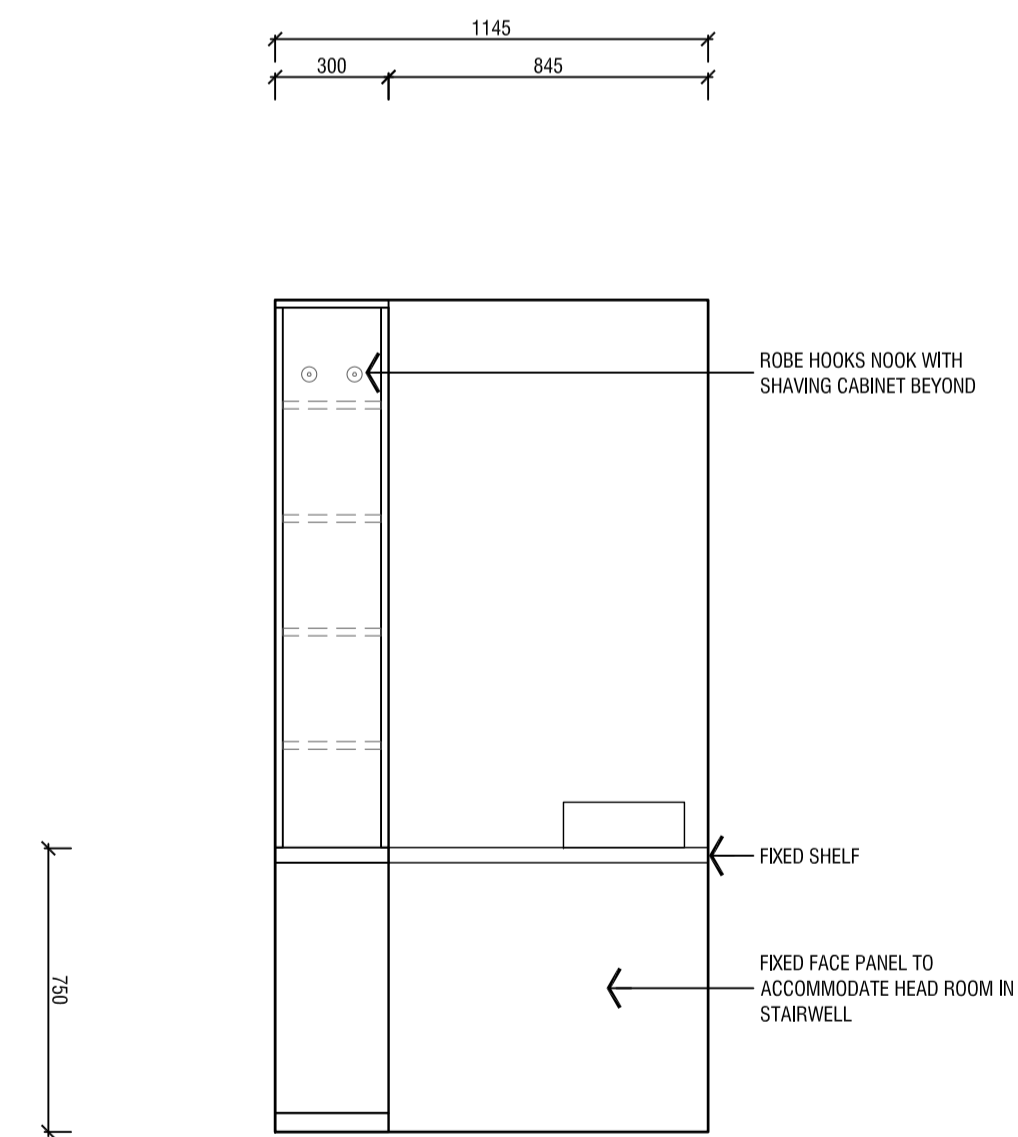

SECOND FLOOR
BASIN AND SHOWER

DATE	REV.	AMENDMENT/ISSUE

NOT FOR CONSTRUCTION



HAYES LANE EAST MELBOURNE JOINERY SECOND FLOOR

DATE: 17/05/2013
SCALE: 1:20
PROJECT NO: 170
DRAWING NO: A10.02

advanced prefabricated houses
phone +61 3 9416 3615
fax +61 3 9416 3616
email info@arkit.com.au

THIS DRAWING & DESIGN IS SUBJECT TO COPYRIGHT & REMAINS THE INTELLECTUAL PROPERTY OF ARKIT AND MAY NOT BE ALTERED OR ADJUSTED IN ANY WAY WITHOUT PRIOR WRITTEN CONSENT.