




AIR + HOT WATER.

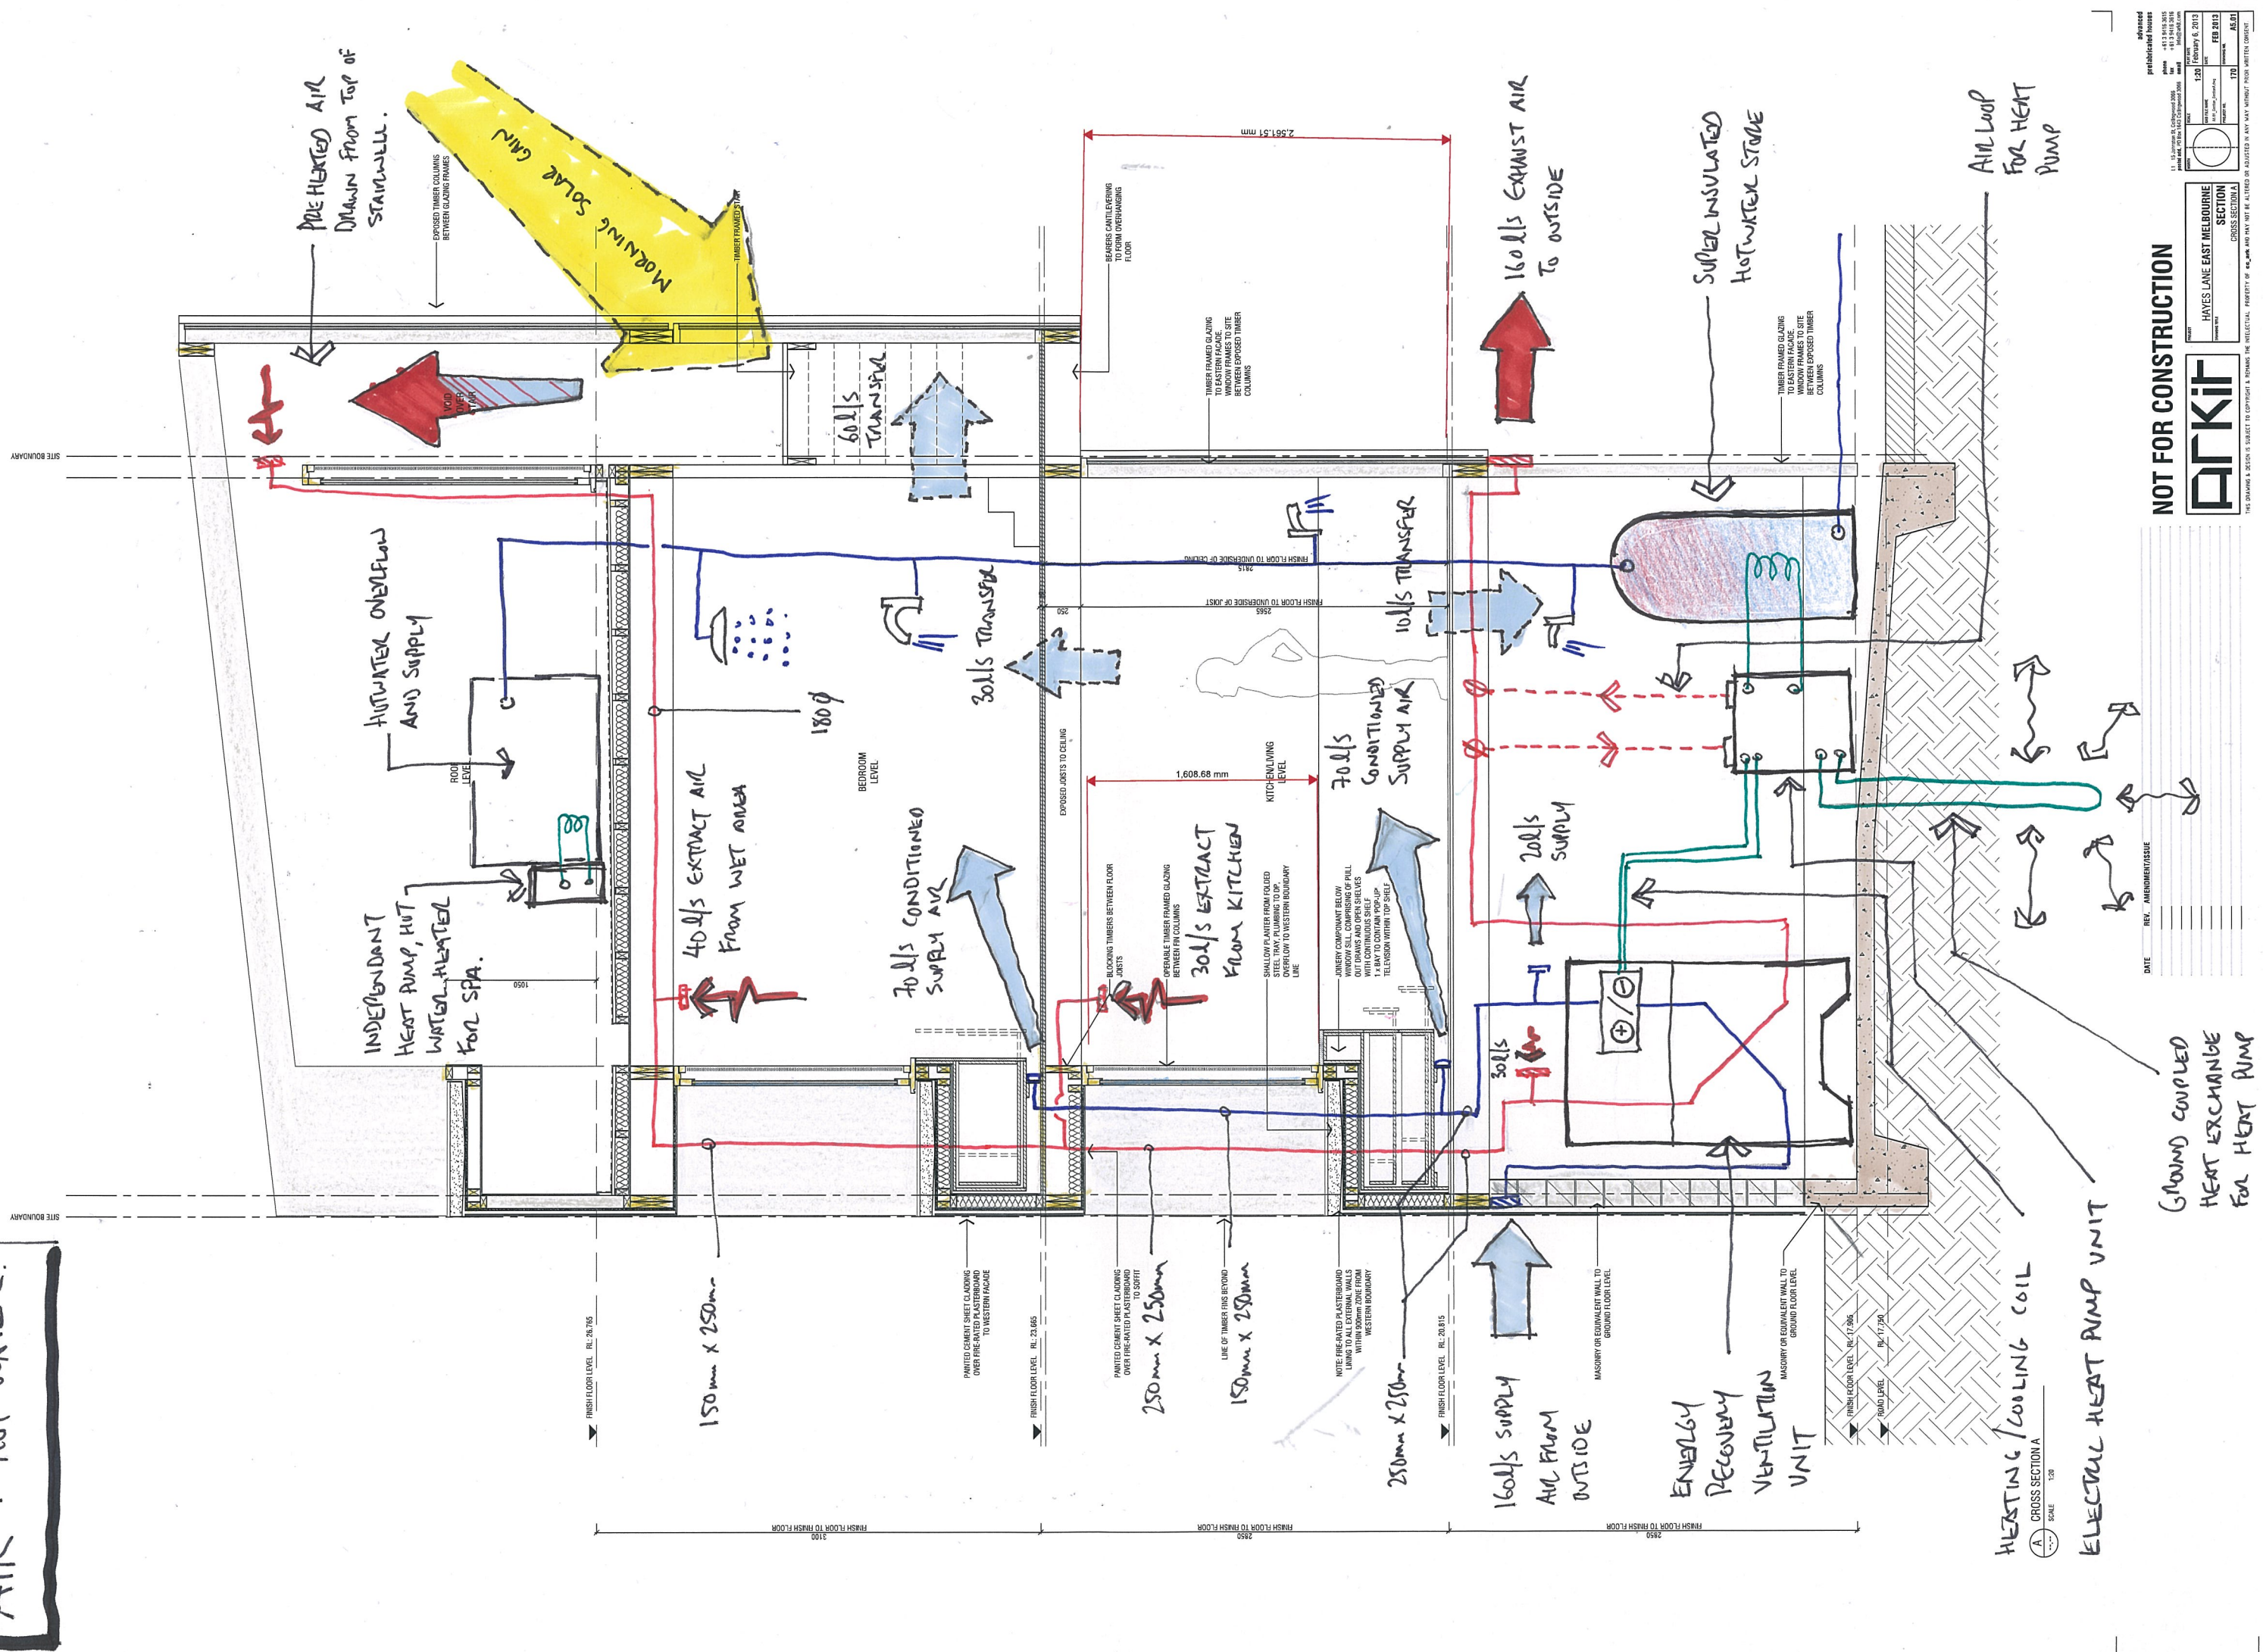


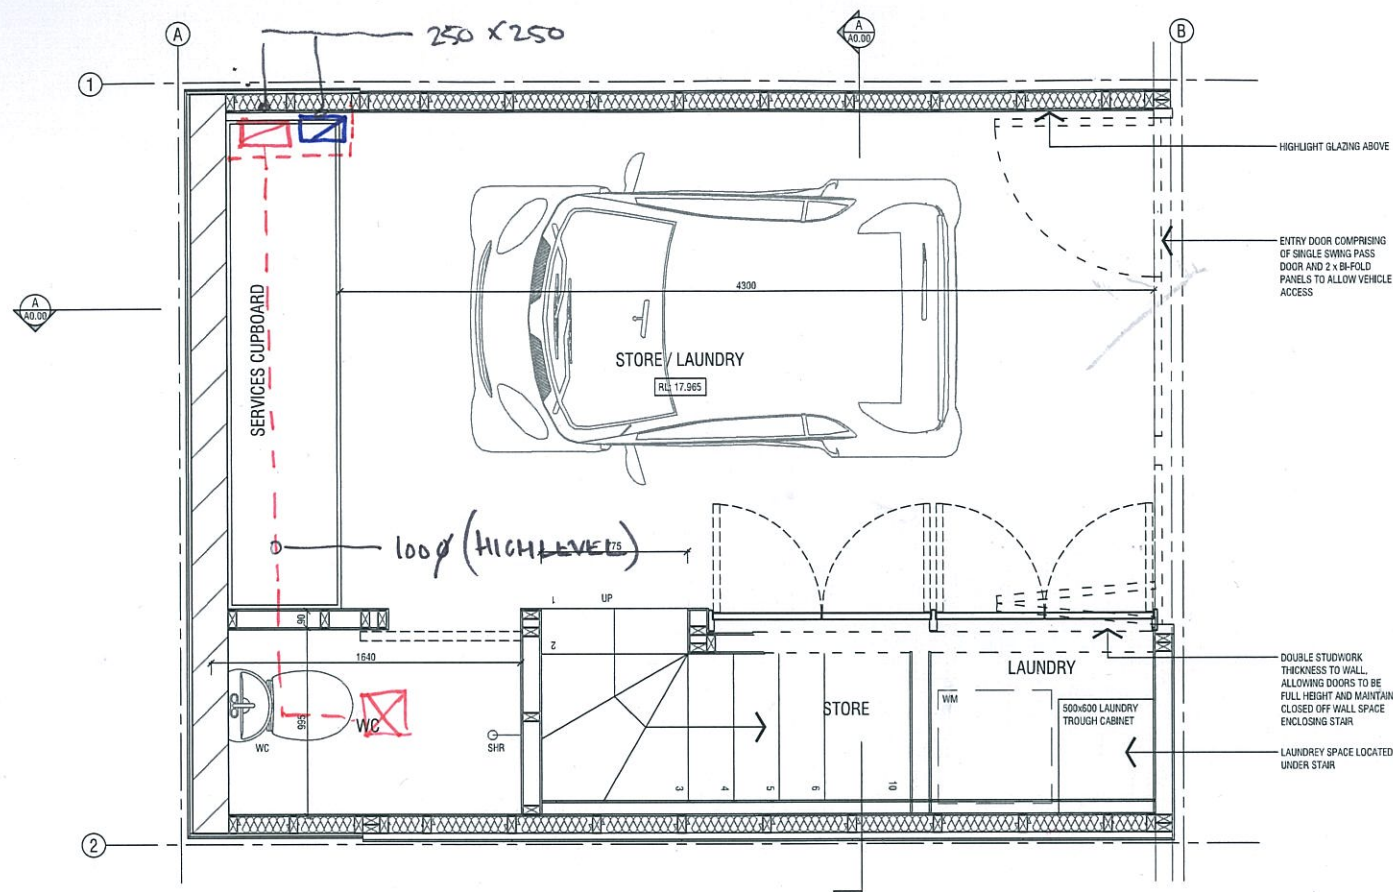


1 GENERAL FLOOR PLAN - GROUND FLOOR
SCALE 1:20

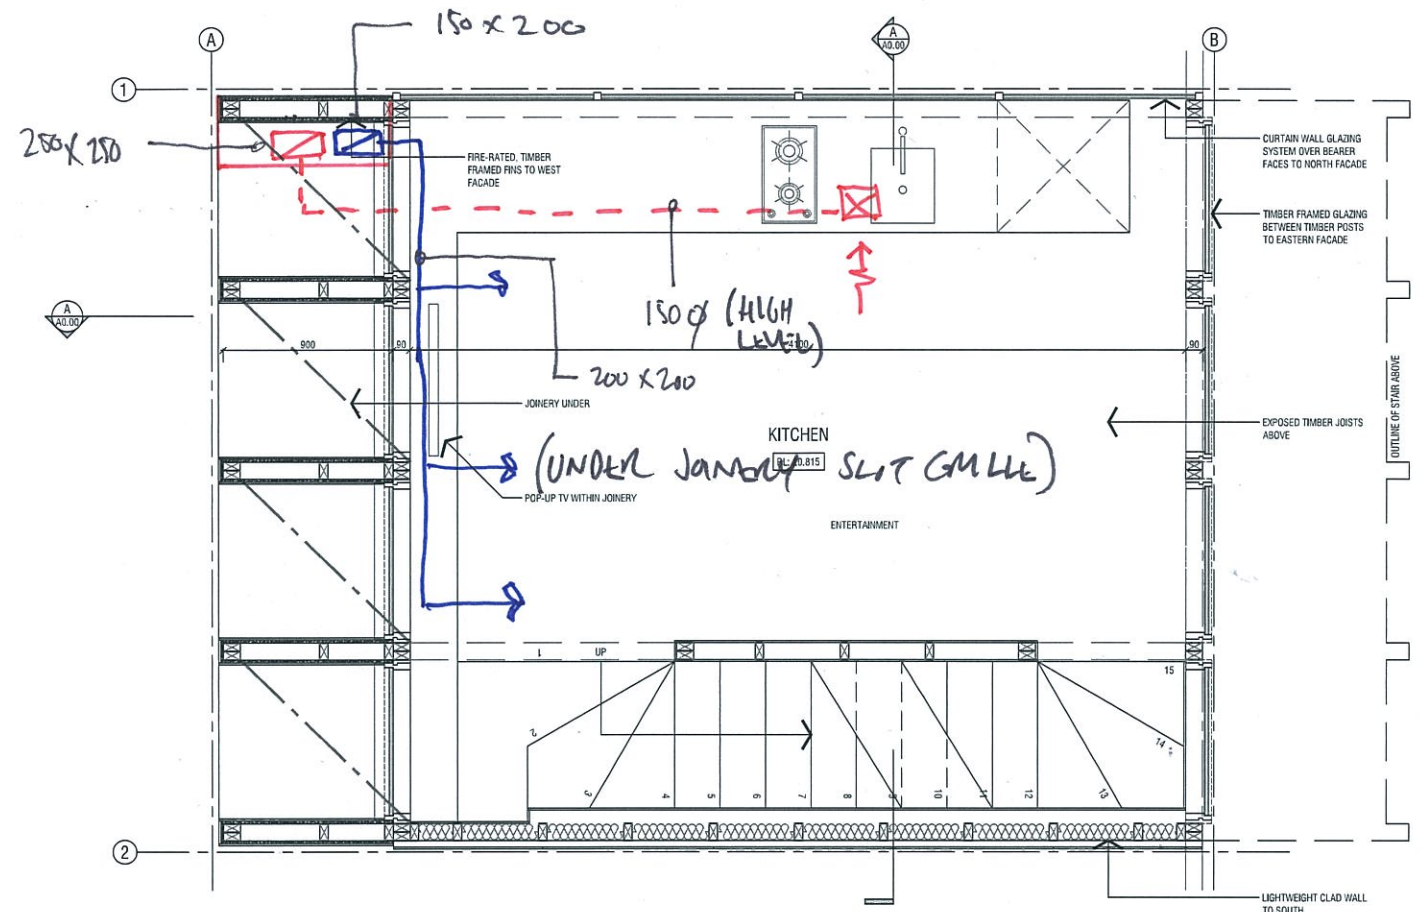

2 GENERAL FLOOR PLAN - FIRST FLOOR
SCALE 1:20

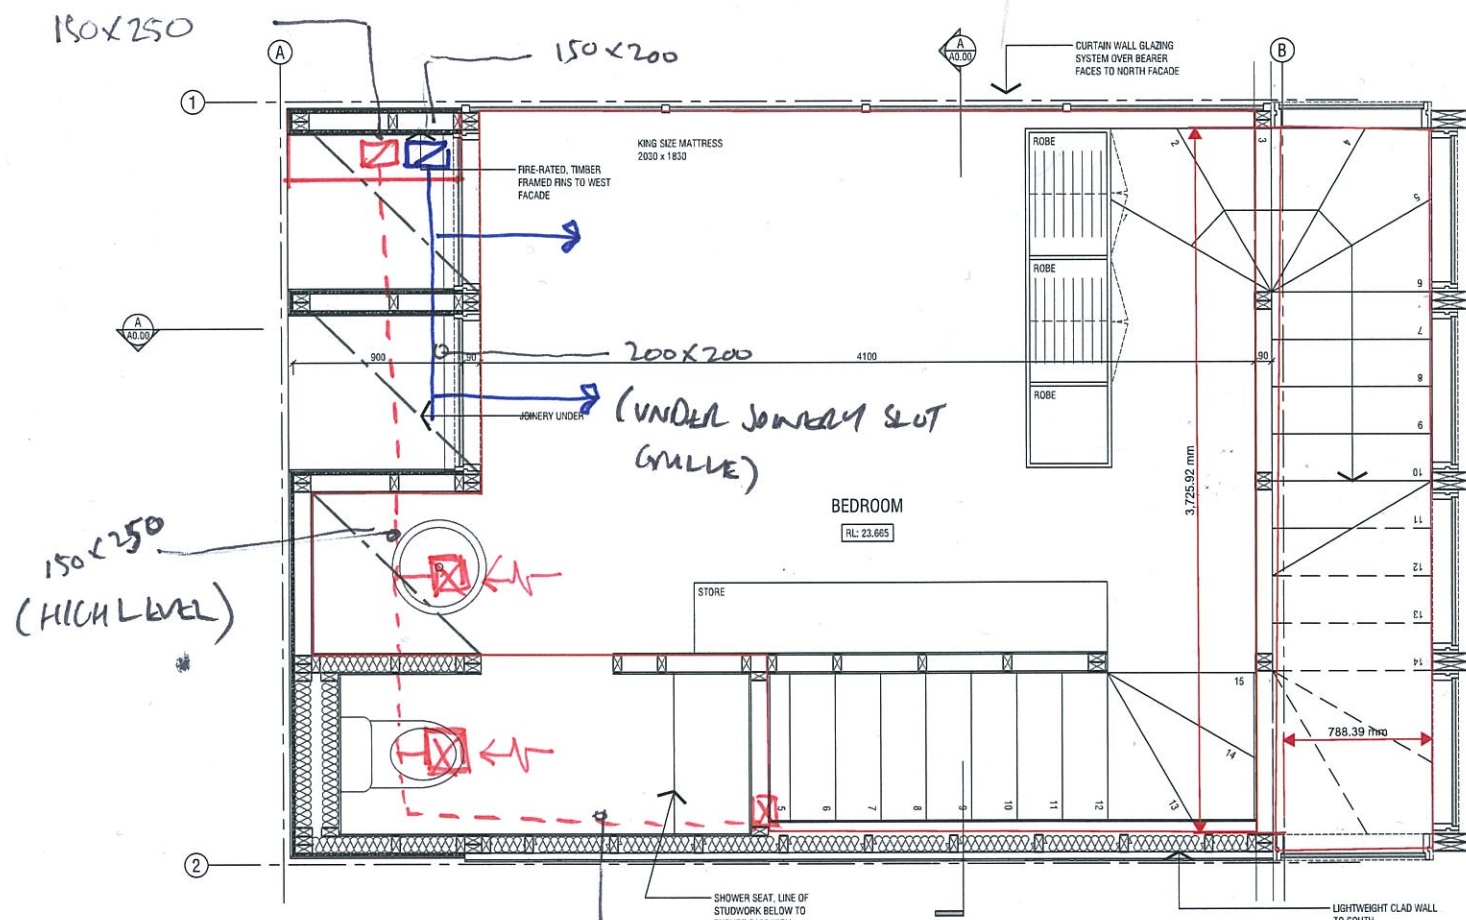

3 GENERAL FLOOR PLAN - SECOND FLOOR
SCALE 1:20

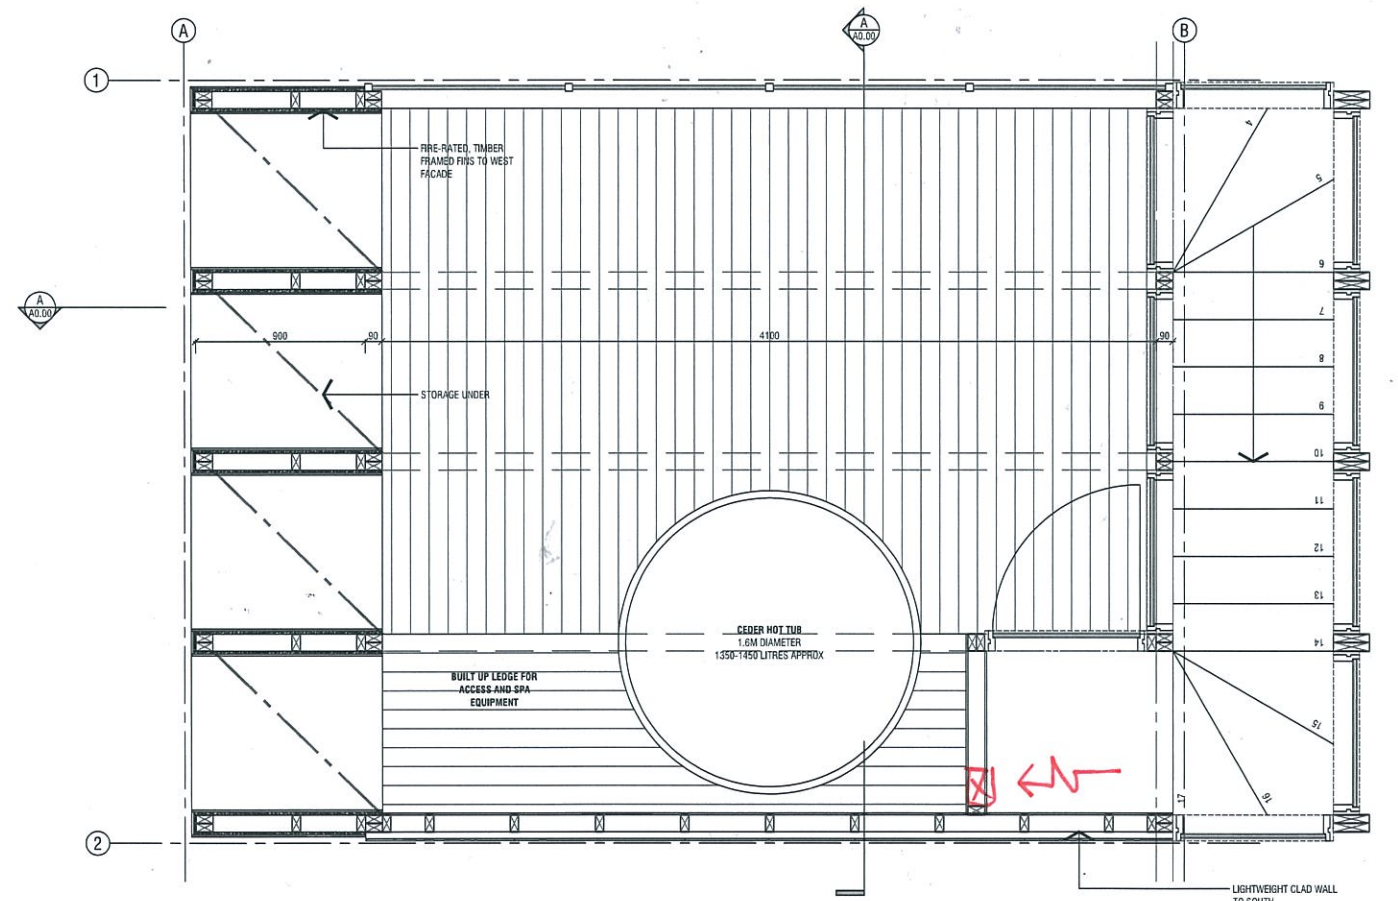

4 GENERAL FLOOR PLAN - THIRD FLOOR / ROOF
SCALE 1:20

DATE	REV.	AMENDMENT/ISSUE

NOT FOR CONSTRUCTION

ARKit

HAYES LANE EAST MELBOURNE
GENERAL FLOOR PLANS

1:15	15 January 2013	1:20	March 20, 2013
1:20	15 January 2013	1:20	March 20, 2013
1:20	15 January 2013	1:20	March 20, 2013
THIS DRAWING & DESIGN IS SUBJECT TO COPYRIGHT & REMAINS THE INTELLECTUAL PROPERTY OF ARKIT AND MAY NOT BE ALTERED OR ADJUSTED IN ANY WAY WITHOUT PRIOR WRITTEN CONSENT.